

BASEMENT FLOOR PLAN

NO.	REVISIONS	DATE
1	DOME/ MINERAT DELETED	OCT.16/11
2	RE-DESIGN	FEB.26/13
3	DOME HEIGHT ADDED	FEB.26/13
4	DOME & MINERAT HT REDUCED	DEC.16/14
5	ARCHITECTURAL REVISIONS	OCT. 17/16

CLIENT	SITE PLAN APPROVAL	NOV. 17/16
CLIENT	FOR REZONING APPLICATION	JULY 30/13
CLIENT	FOR REVIEW	FEB. 26/13
CLIENT	FOR PUBLIC MEETING	OCT. 16/11
CITY	DARC MEETING	JUL. 23/11
TO	ISSUED	MAR. 29/11
		DATE

**GENERAL NOTES**  
 ALL DRAWINGS ARE THE PROPERTY OF THE ARCHITECT AND THEY ARE NOT TO BE REPRODUCED IN WHOLE OR IN PART WITHOUT WRITTEN CONSENT FROM THE ARCHITECT.  
 CONTRACTOR TO CHECK AND VERIFY ALL DIMENSIONS BEFORE COMMENCING WORK AND TO REPORT ANY DISCREPANCIES TO THE ARCHITECT.  
 DO NOT SCALE DRAWINGS.  
 ALL CONSTRUCTION TO BE ACCORDING TO BEST COMMON PRACTICE AND CONFORM TO THE ONTARIO BUILDING CODE.  
 THIS DRAWING SHALL NOT BE USED FOR CONSTRUCTION PURPOSES UNTIL SIGNED BY THE ARCHITECT.


**nia** NIA Architects Inc.  
 10 MILNER BUSINESS COURT, SUITE 710  
 TORONTO, ONTARIO M1B 3C6  
 www.niarch.com E: info@niarch.com  
 T: 416-270-7810 F: 416-800-5434

CLIENT  
 MEADOWVALE ISLAMIC CENTRE  
 6496-6508 WINSTON CHURCHILL BLVD.  
 MISSISSAUGA, ONTARIO  
 CONTACT:  
 TAHIR I. QUERSHI  
 EMAIL: tahir@msic.org TEL: 416-451-3489  
 SITE PLAN APPLICATION No. SP10/135 W9

PROJECT  
**PROPOSED  
 MEADOWVALE  
 ISLAMIC  
 CENTRE**  
 6496-6508 WINSTON CHURCHILL BLVD.  
 MISSISSAUGA, ONTARIO

DRAWING  
**BASEMENT FLOOR PLAN**

DRAWN	PROJECT NO
H.R.F.	2017-47
PROJECT STARTED	FILE NAME
FEB., 2011	
PLOTTED DATE	DRAWING NO
OCT.06/17	
SCALE	<b>A1</b>
1:100	
CHECKED	

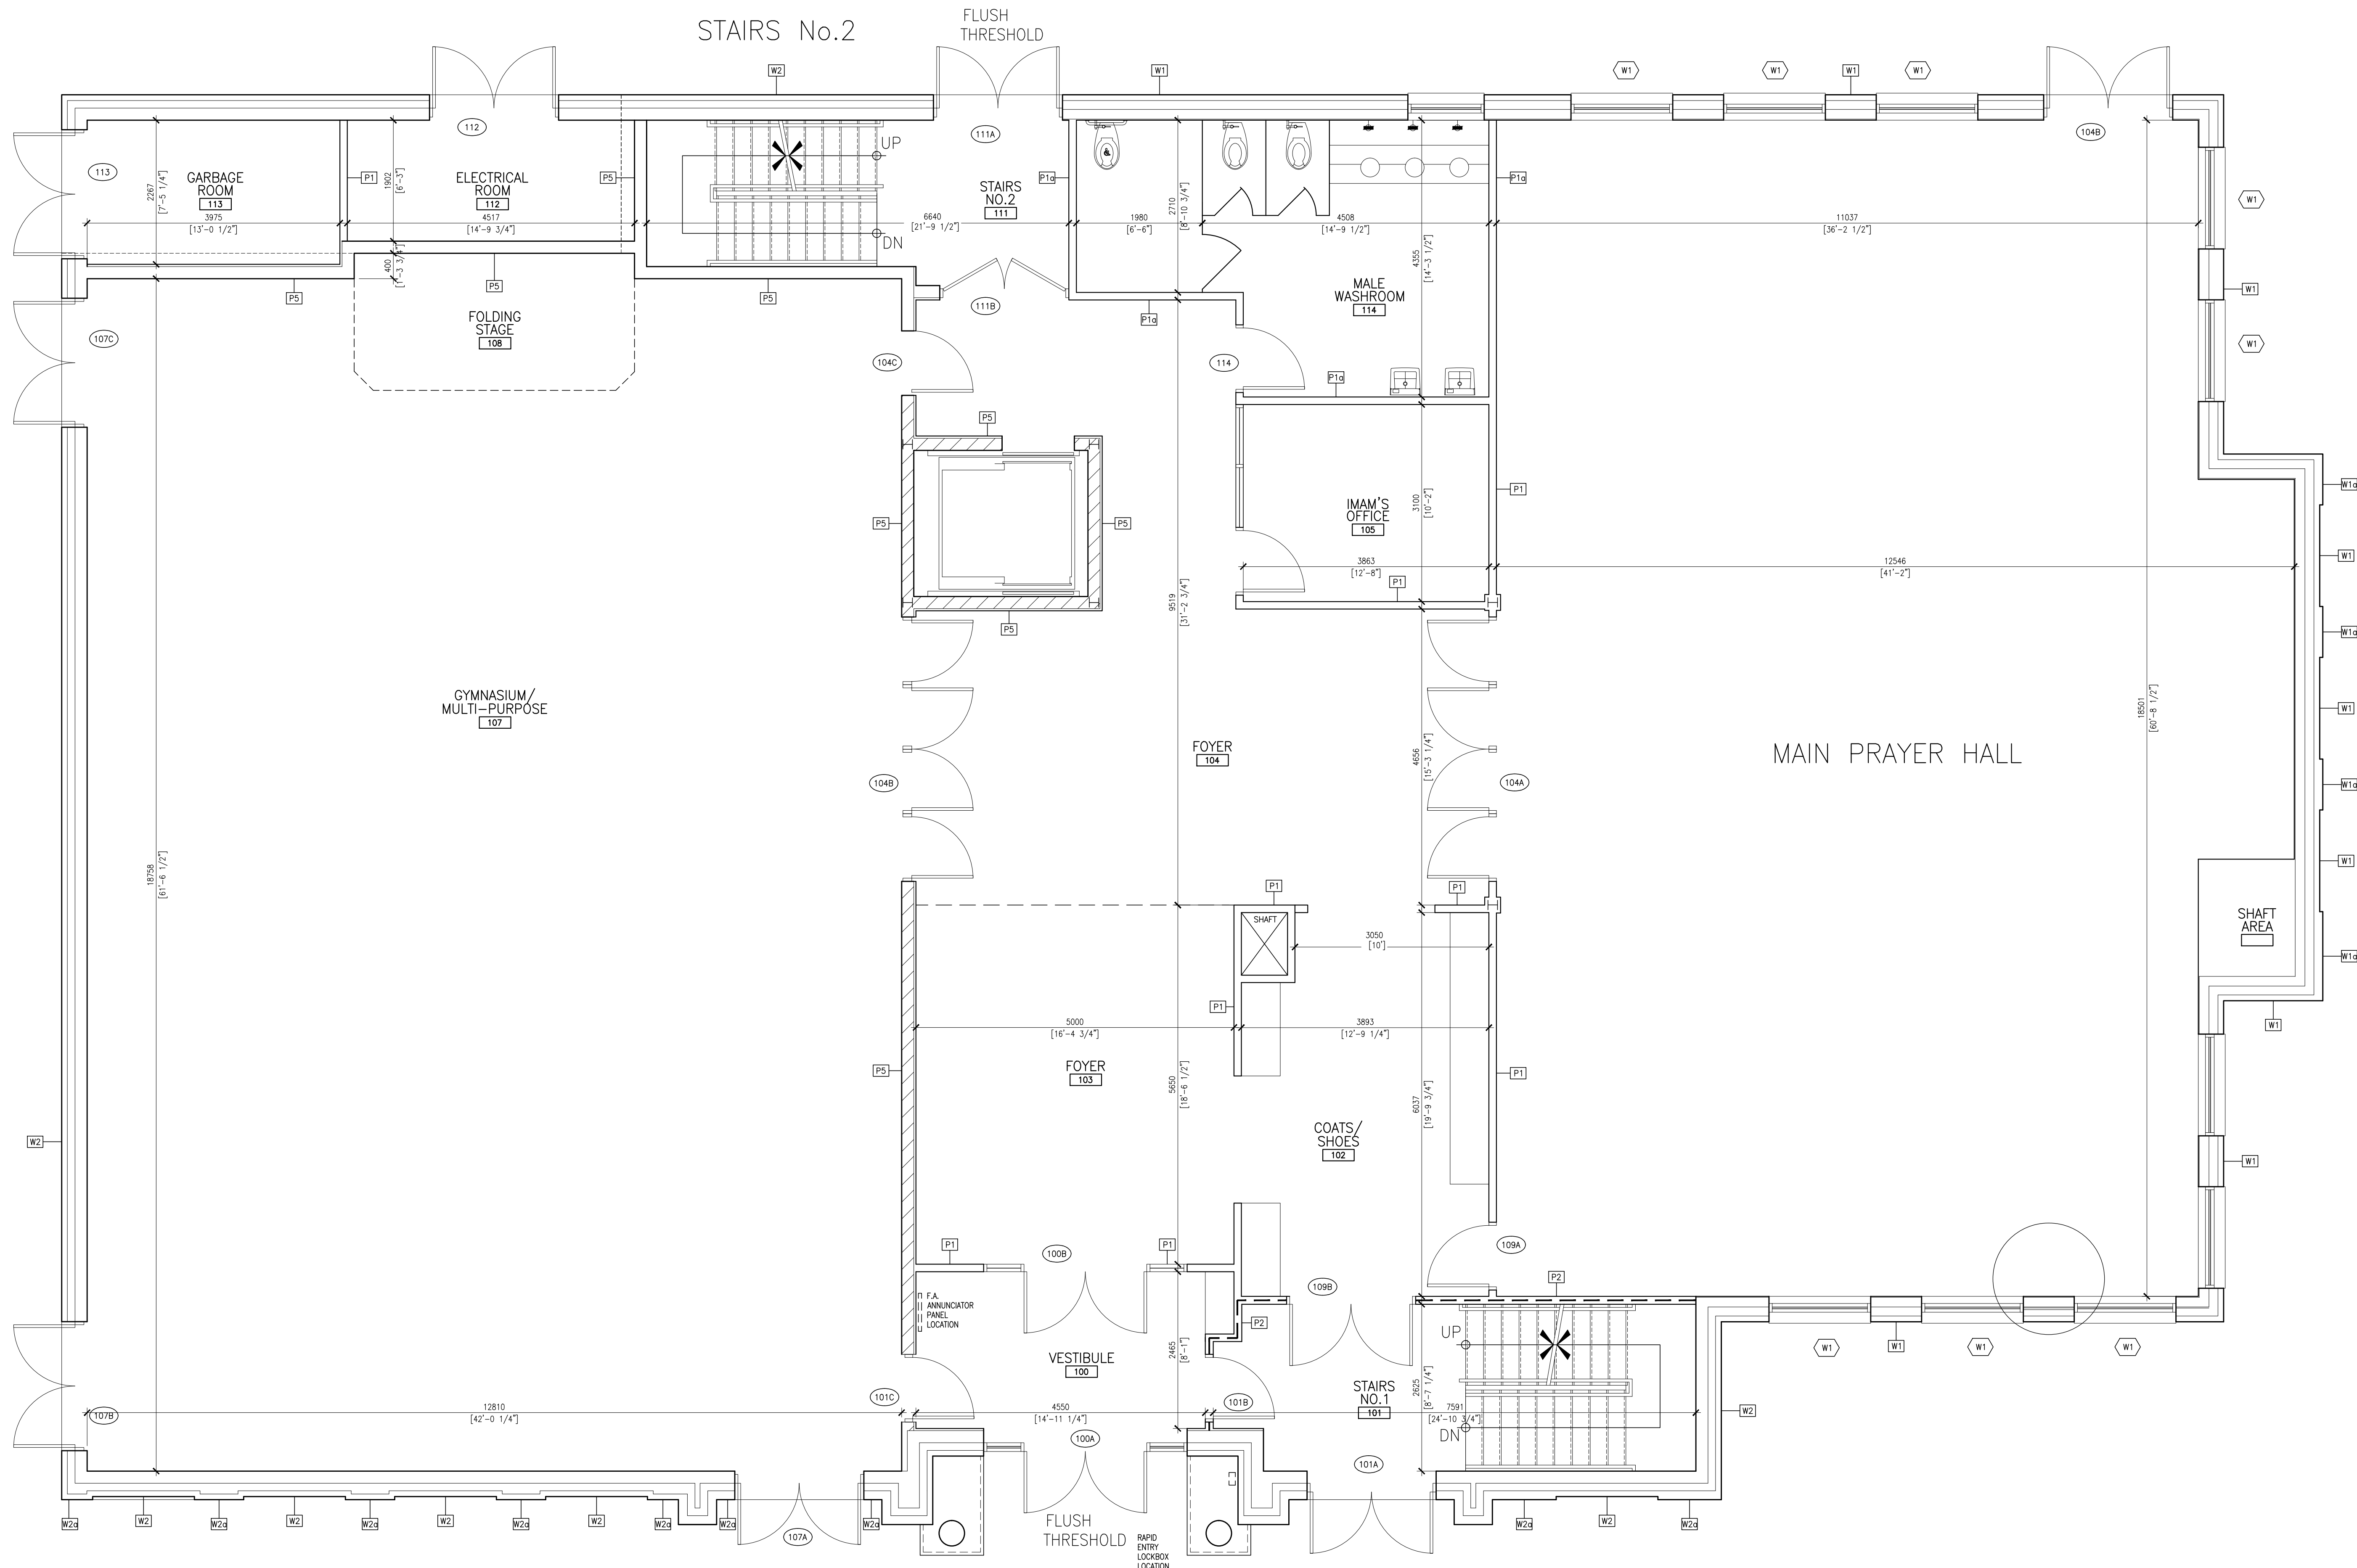

GROUND FLOOR PLAN

NO.	REVISIONS	DATE
1	DOME/ MINERAT DELETED	OCT.16/11
2	RE-DESIGN	FEB.26/13
3	DOME HEIGHT ADDED	FEB.26/13
4	DOME & MINERAT HT REDUCED	DEC.16/14
5	ARCHITECTURAL REVISIONS	OCT. 17/16

CLIENT	SITE PLAN APPROVAL	NOV. 17/16
CLIENT	FOR REZONING APPLICATION	JULY 30/13
CLIENT	FOR REVIEW	FEB. 26/13
CLIENT	FOR PUBLIC MEETING	OCT. 16/11
CITY	DARC MEETING	JUL. 23/11
		MAR. 29/11
TO	ISSUED	DATE

**GENERAL NOTES**  
 ALL DRAWINGS ARE THE PROPERTY OF THE ARCHITECT AND THEY ARE NOT TO BE REPRODUCED IN WHOLE OR IN PART WITHOUT WRITTEN CONSENT FROM THE ARCHITECT.  
 CONTRACTOR TO CHECK AND VERIFY ALL DIMENSIONS BEFORE COMMENCING WORK AND TO REPORT ANY DISCREPANCIES TO THE ARCHITECT.  
 DO NOT SCALE DRAWINGS.  
 ALL CONSTRUCTION TO BE ACCORDING TO BEST COMMON PRACTICE AND CONFORM TO THE ONTARIO BUILDING CODE.

THIS DRAWING SHALL NOT BE USED FOR CONSTRUCTION PURPOSES UNTIL SIGNED BY THE ARCHITECT.

**nia** NIA Architects Inc.  
 10 MILNER BUSINESS COURT, SUITE 710  
 TORONTO, ONTARIO M1B 3C6  
 www.niarch.com E: info@niarch.com  
 T: 416-270-7810 F: 416-800-5434

CLIENT  
 MEADOWVALE ISLAMIC CENTRE  
 6496-6508 WINSTON CHURCHILL BLVD.  
 MISSISSAUGA, ONTARIO  
 CONTACT:  
 TAHRIR I. QUERSHI TEL: 416-451-3489  
 EMAIL: tahrir@meivale.org

SITE PLAN APPLICATION No. SP10/135 W9  
 PROJECT  
**PROPOSED MEADOWVALE ISLAMIC CENTRE**  
 6496-6508 WINSTON CHURCHILL BLVD.  
 MISSISSAUGA, ONTARIO

DRAWING  
**GROUND FLOOR PLAN**

DRAWN	PROJECT NO
H.R.F.	2017-47
PROJECT STARTED	FILE NAME
FEB., 2011	
PLOTTED DATE	DRAWING NO
OCT.06/17	
SCALE	
1:100	
CHECKED	<b>A2</b>

